



EXISTING BUILDING  
TO BE CONSTRUCTED

UNIT 'FE'  
GROUND FLOOR PLAN

GROUND	687
SECOND	687
TOTAL	1,374

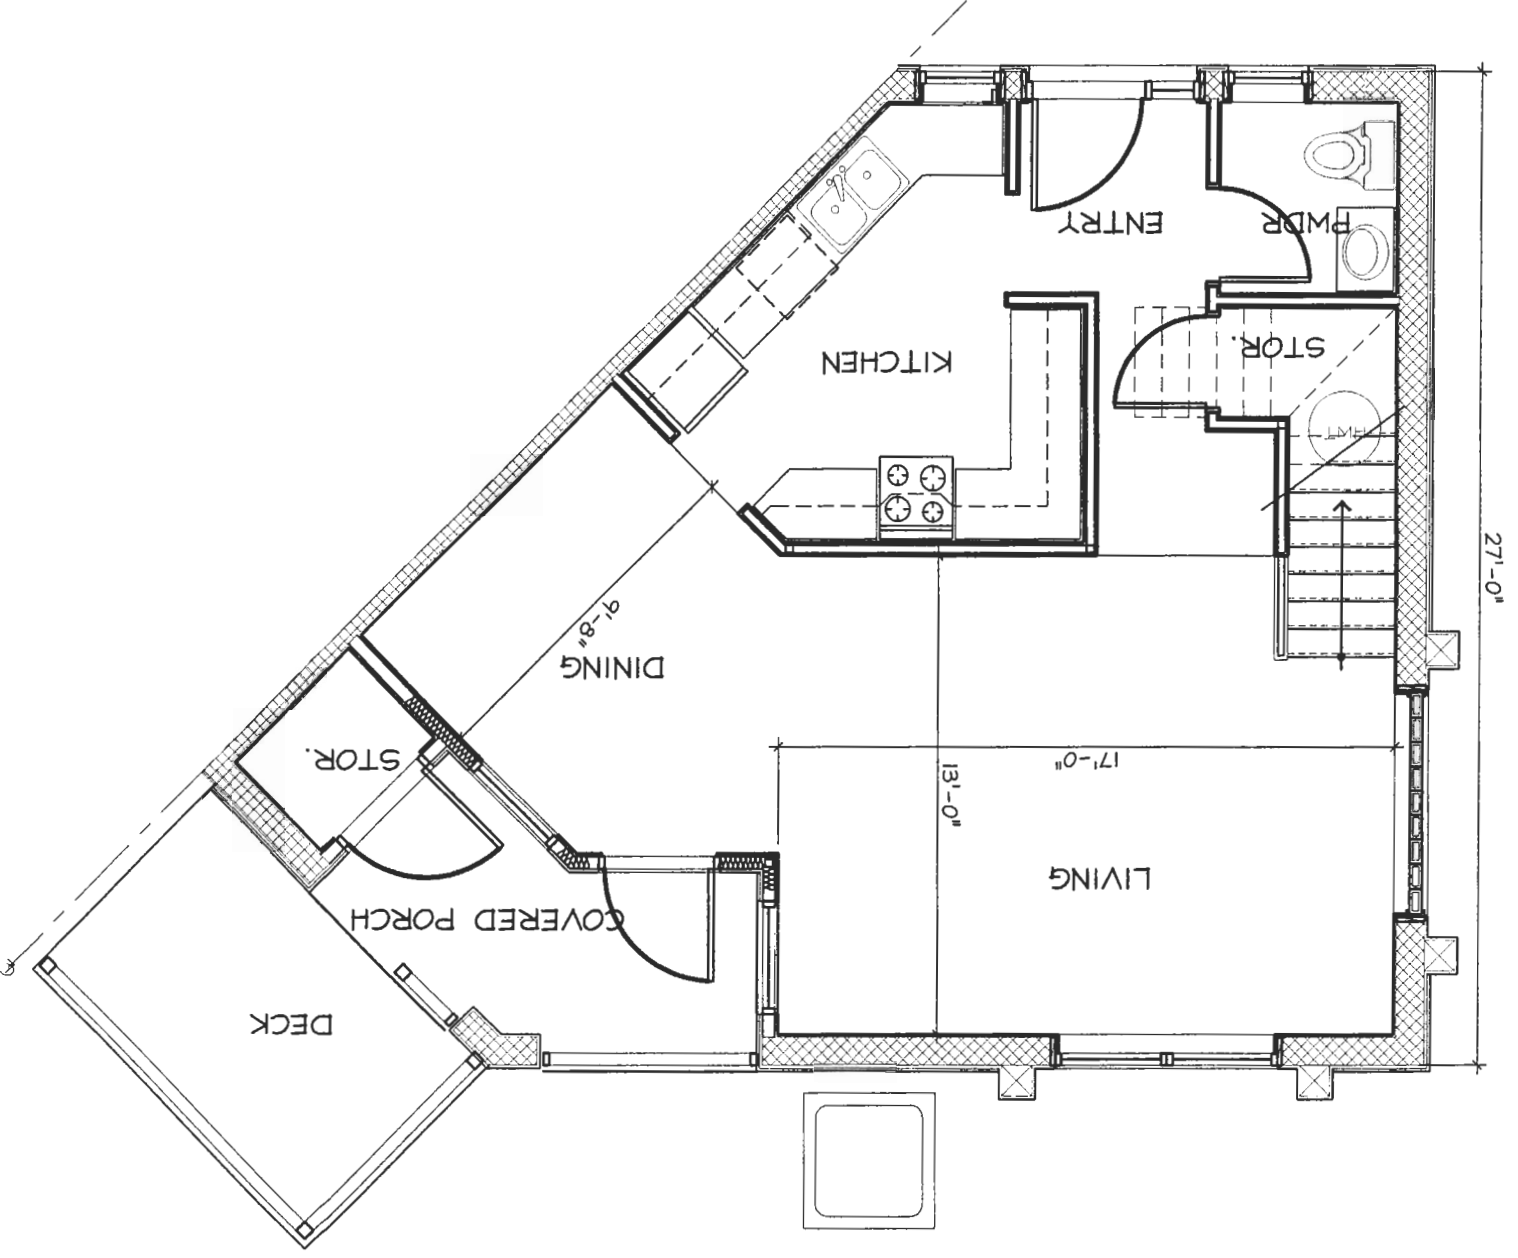


UNIT 'FE'  
SECOND FLOOR PLAN

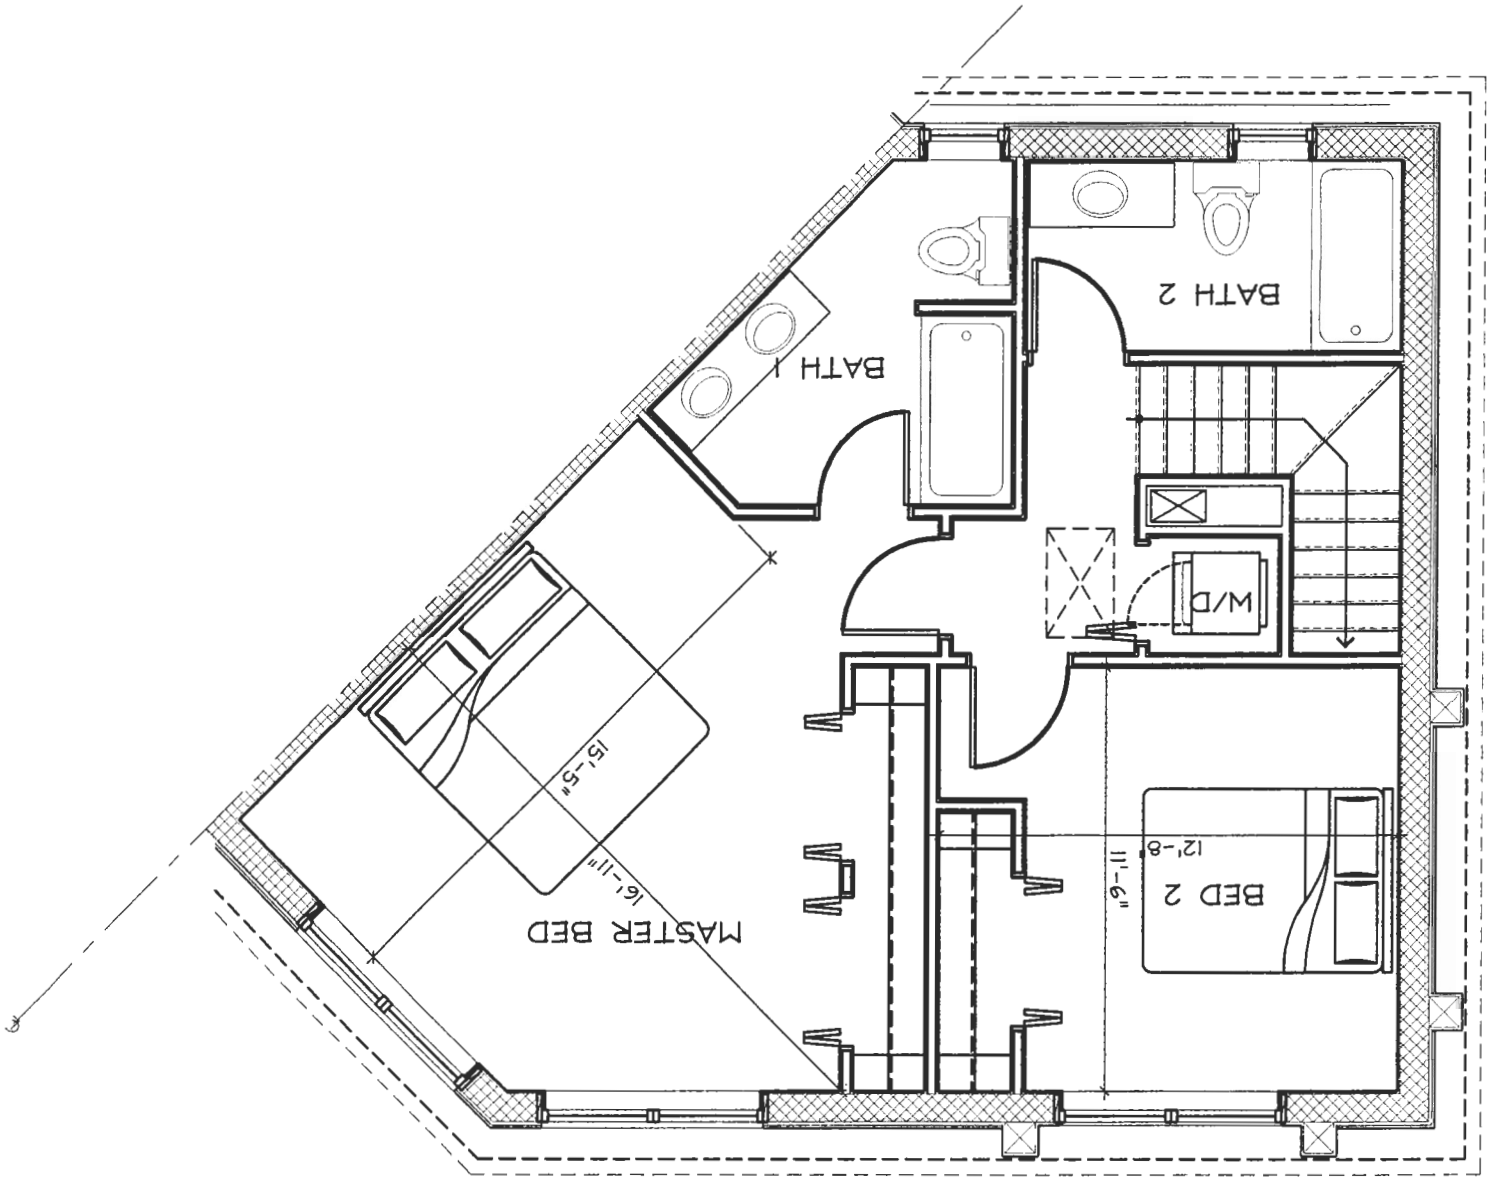


UNIT 'F'  
GROUND FLOOR PLAN

GROUND	687
SECOND	687
TOTAL	1,374

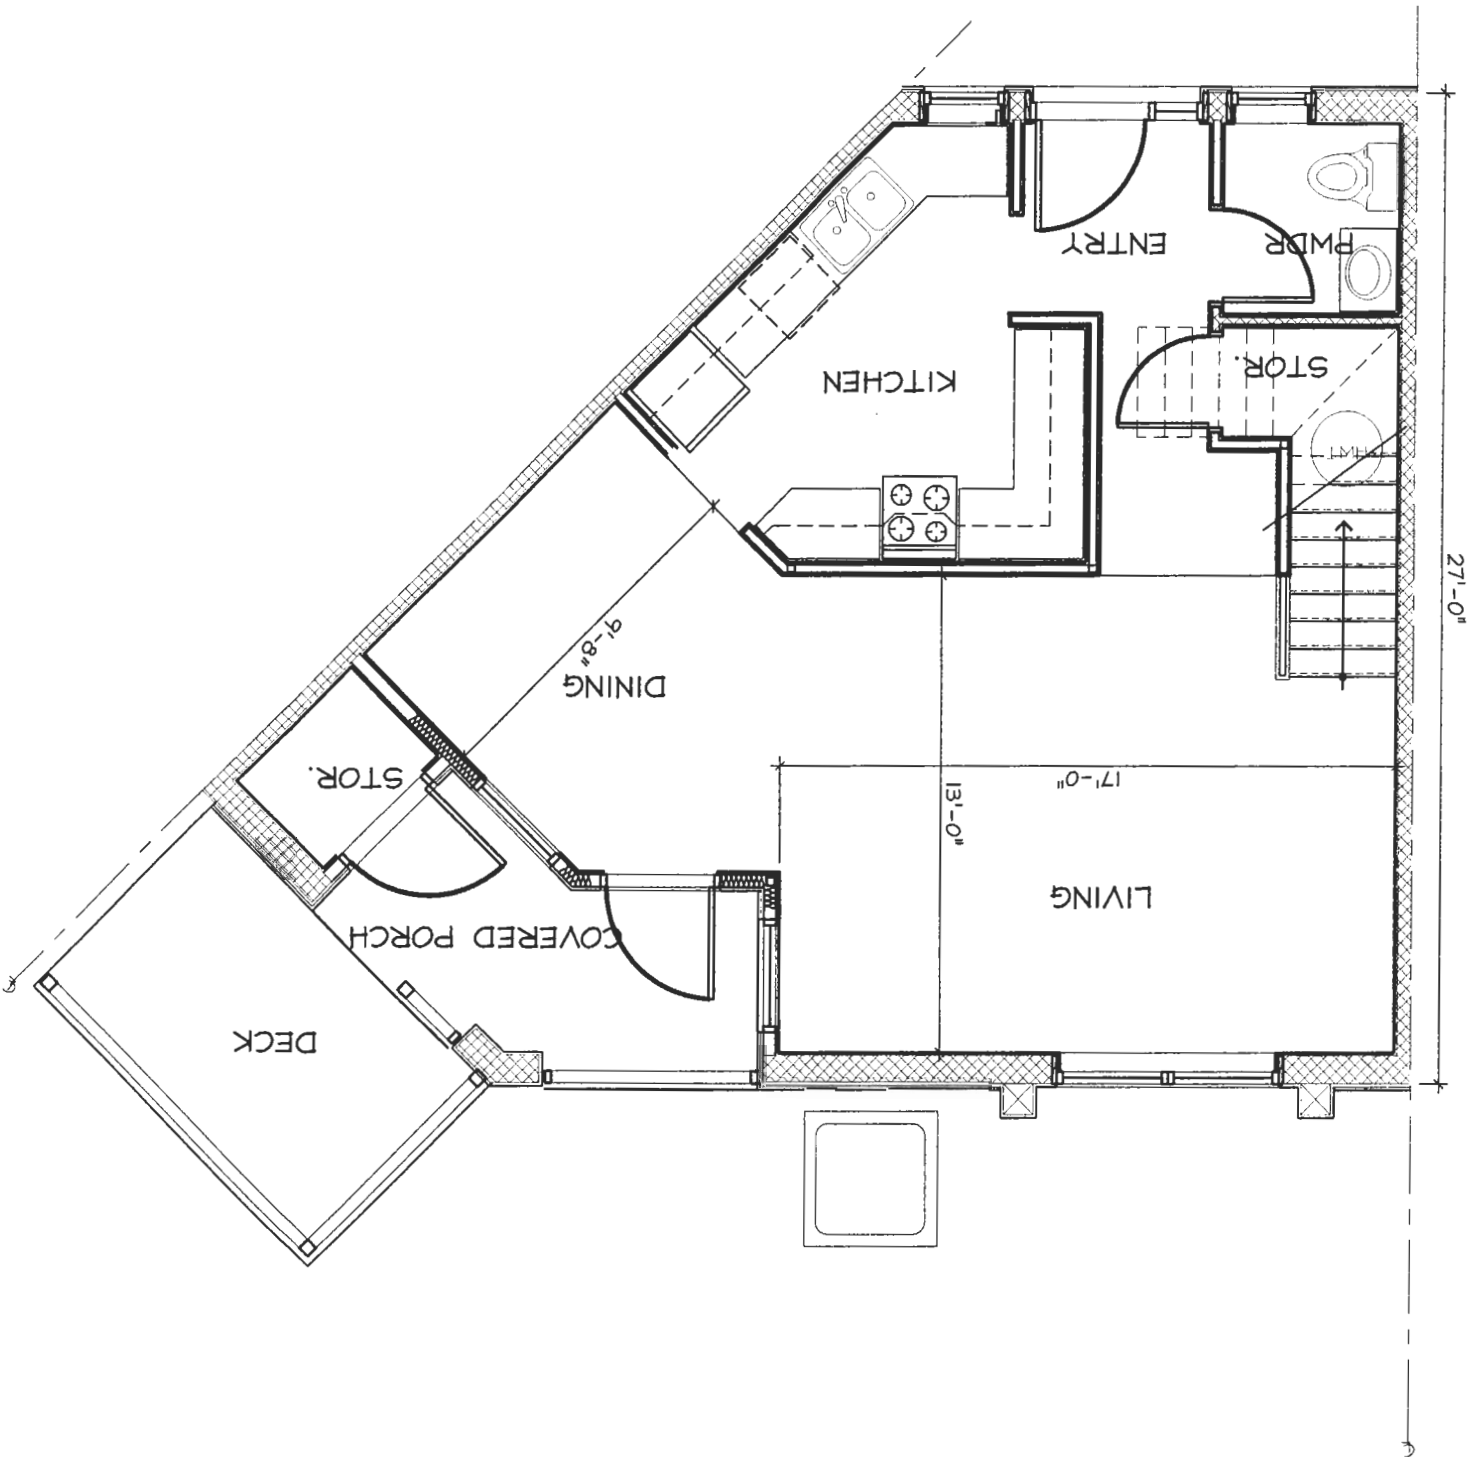


UNIT 'F'  
SECOND FLOOR PLAN

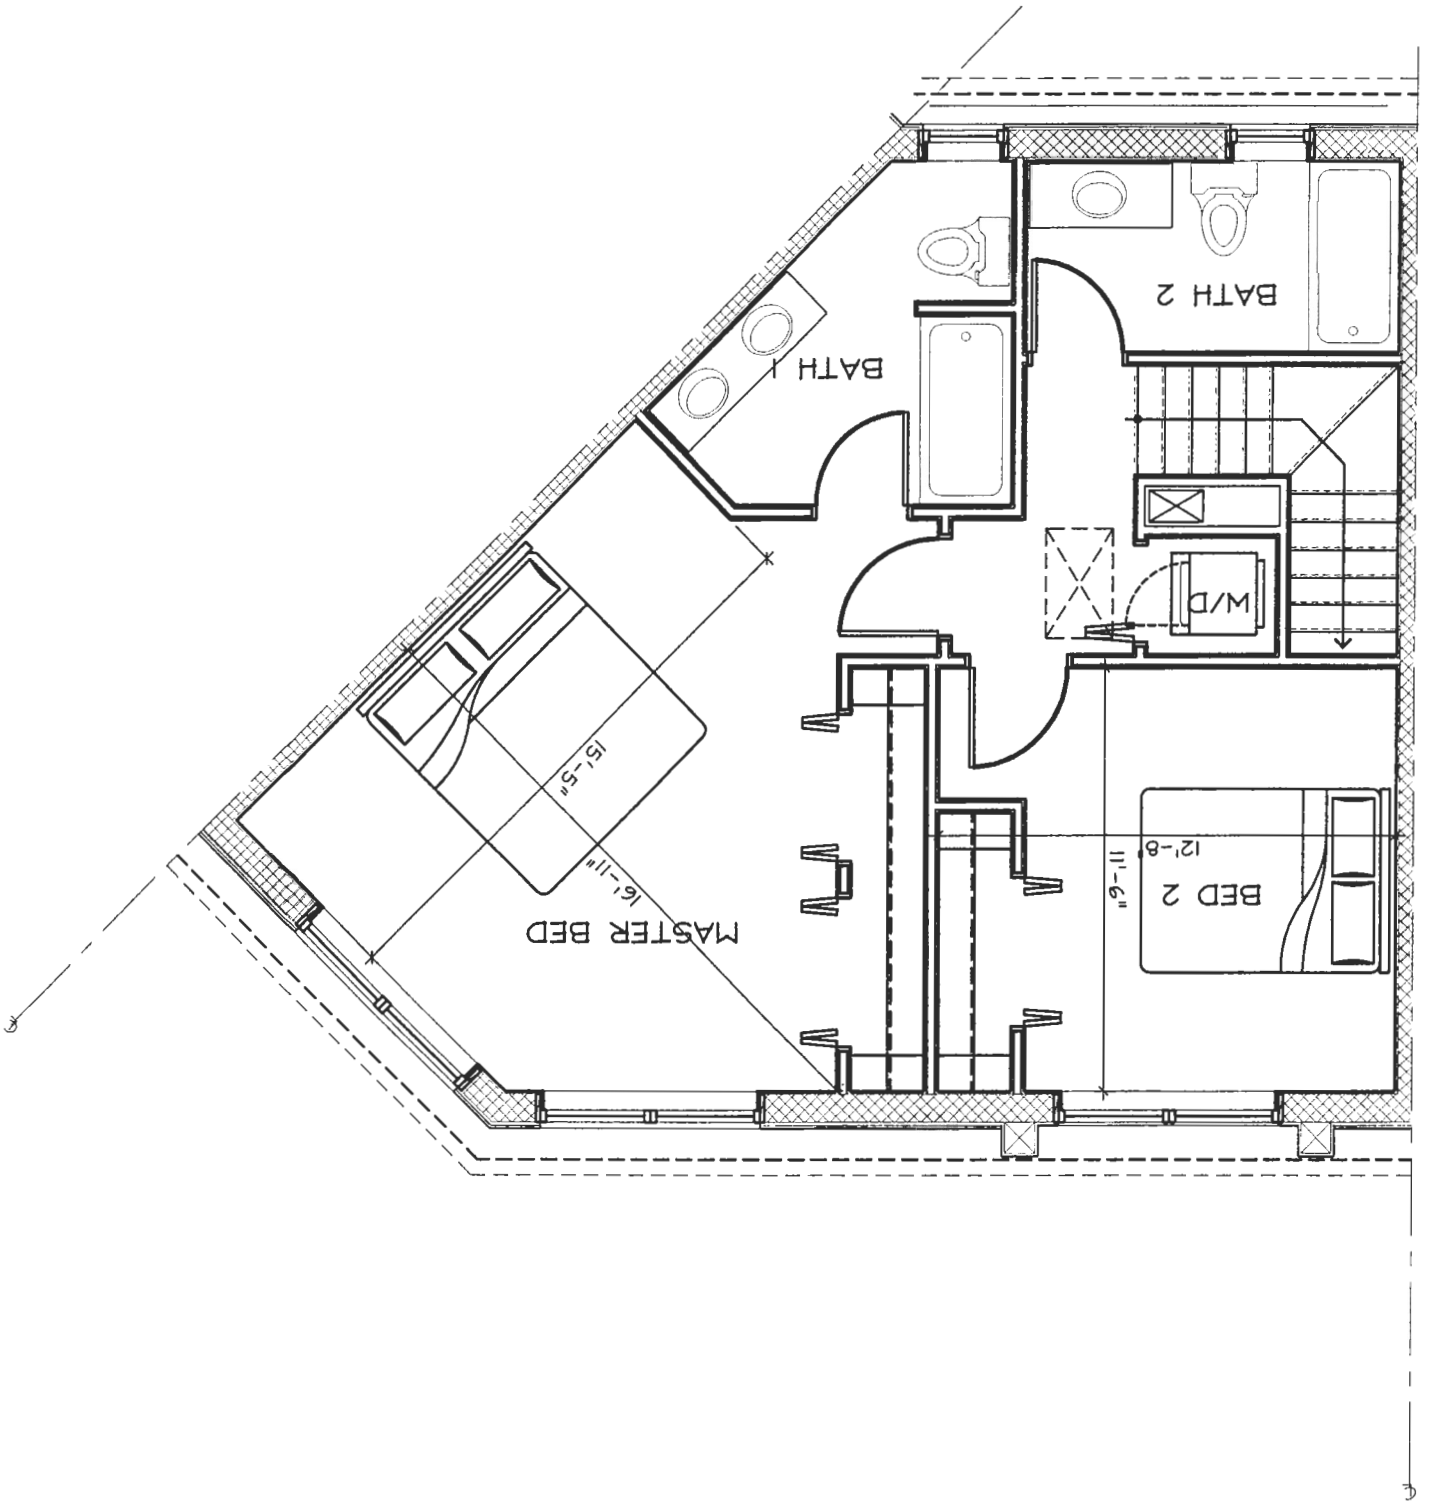


UNIT 'C'  
GROUND FLOOR PLAN


GROUND	673
SECOND	573
TOTAL	1,246

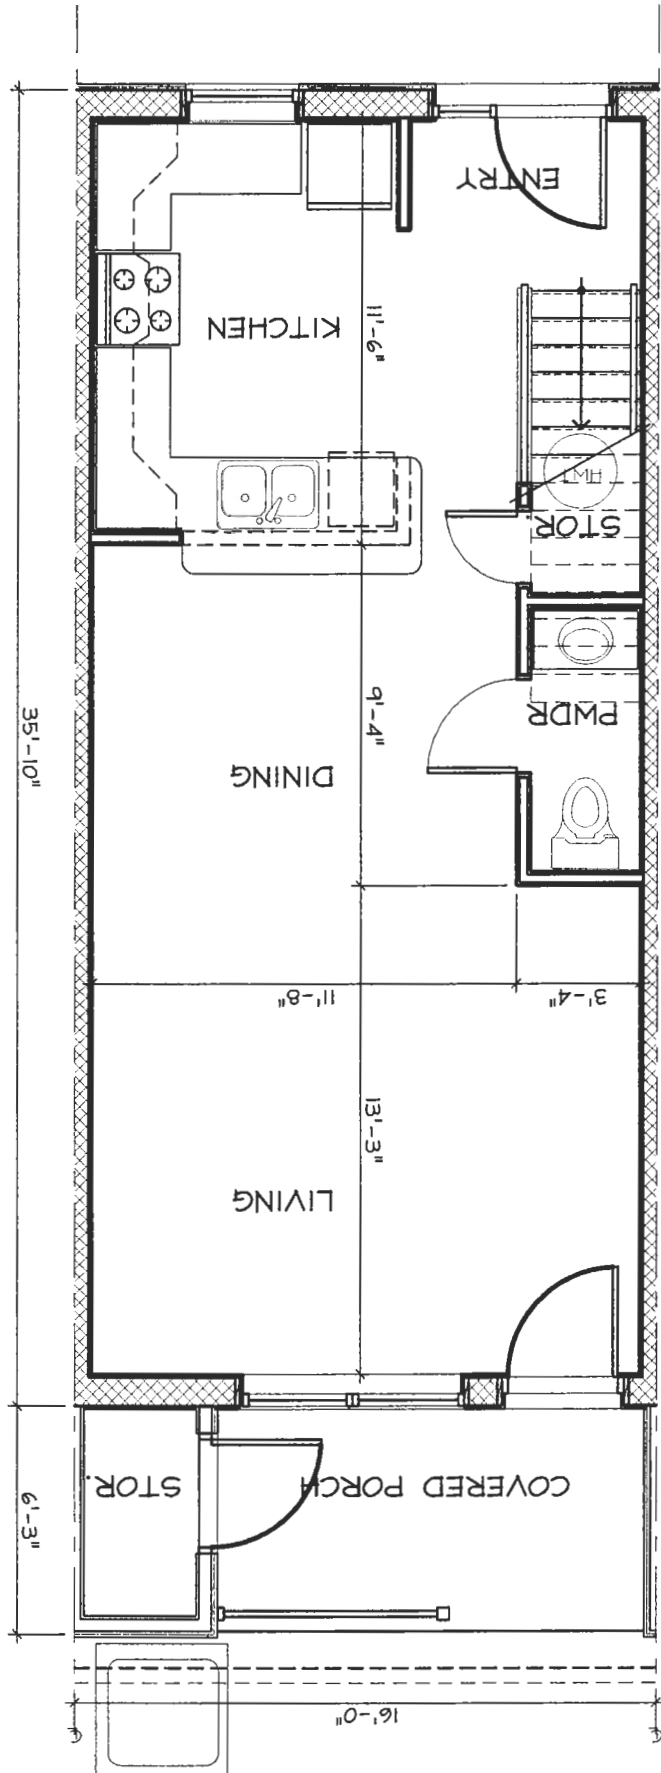

UNIT 'C'  
SECOND FLOOR PLAN

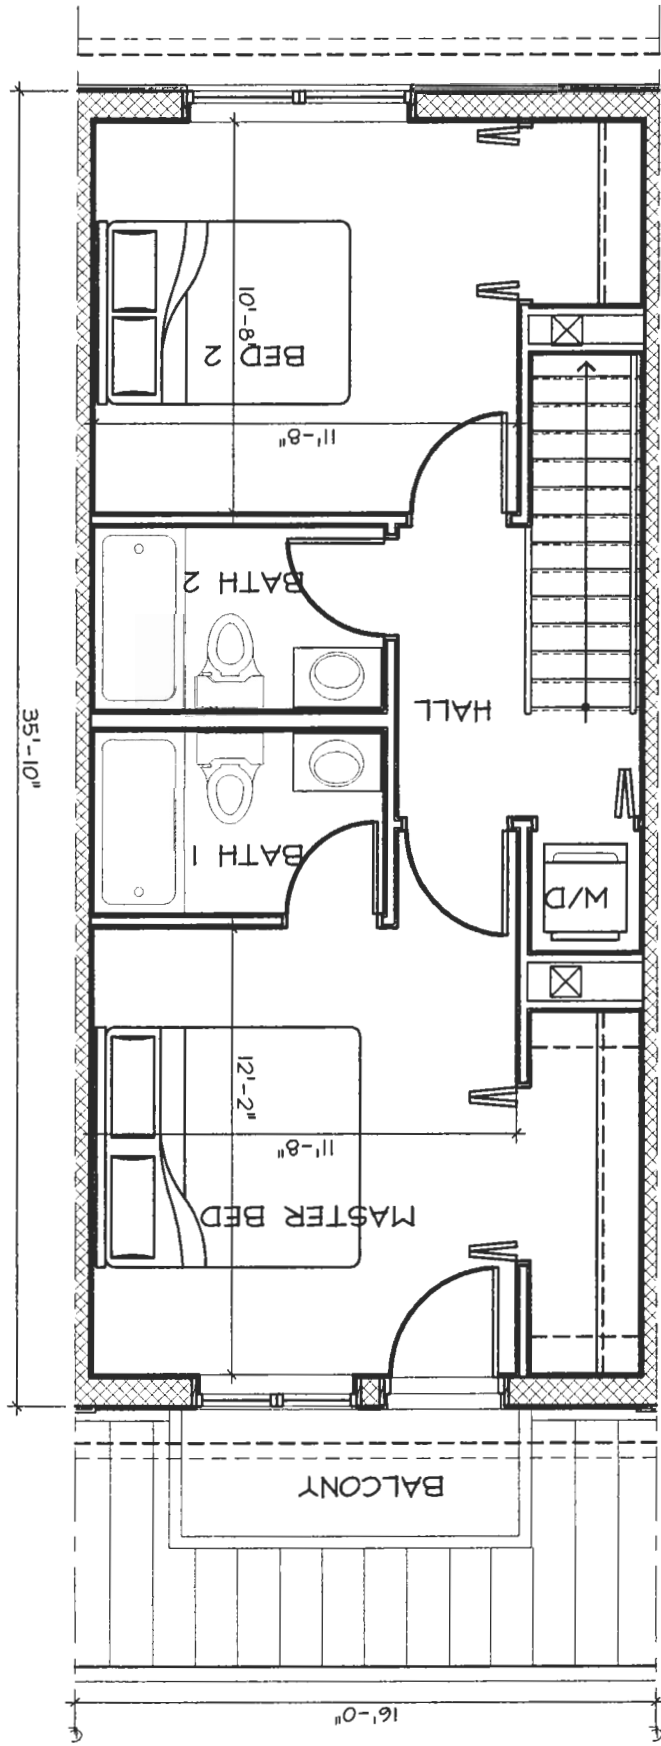


UNIT 'DE'  
SECOND FLOOR PLAN

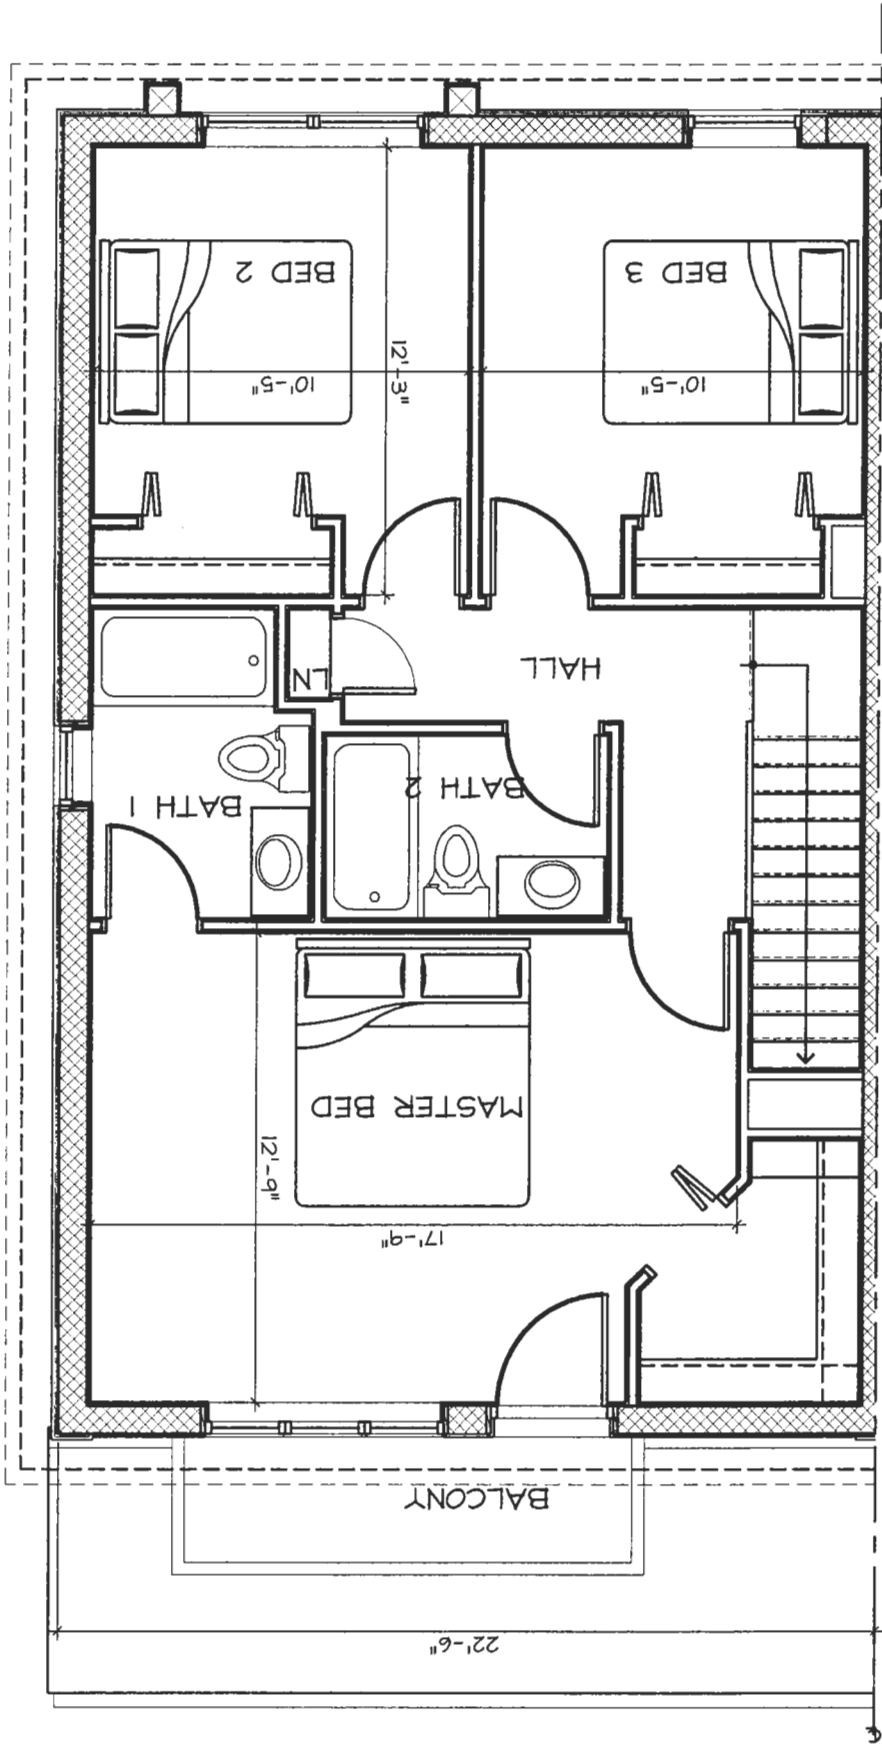


GROUND	946
SECOND	805
TOTAL	1,751

UNIT 'DE'  
GROUND FLOOR PLAN

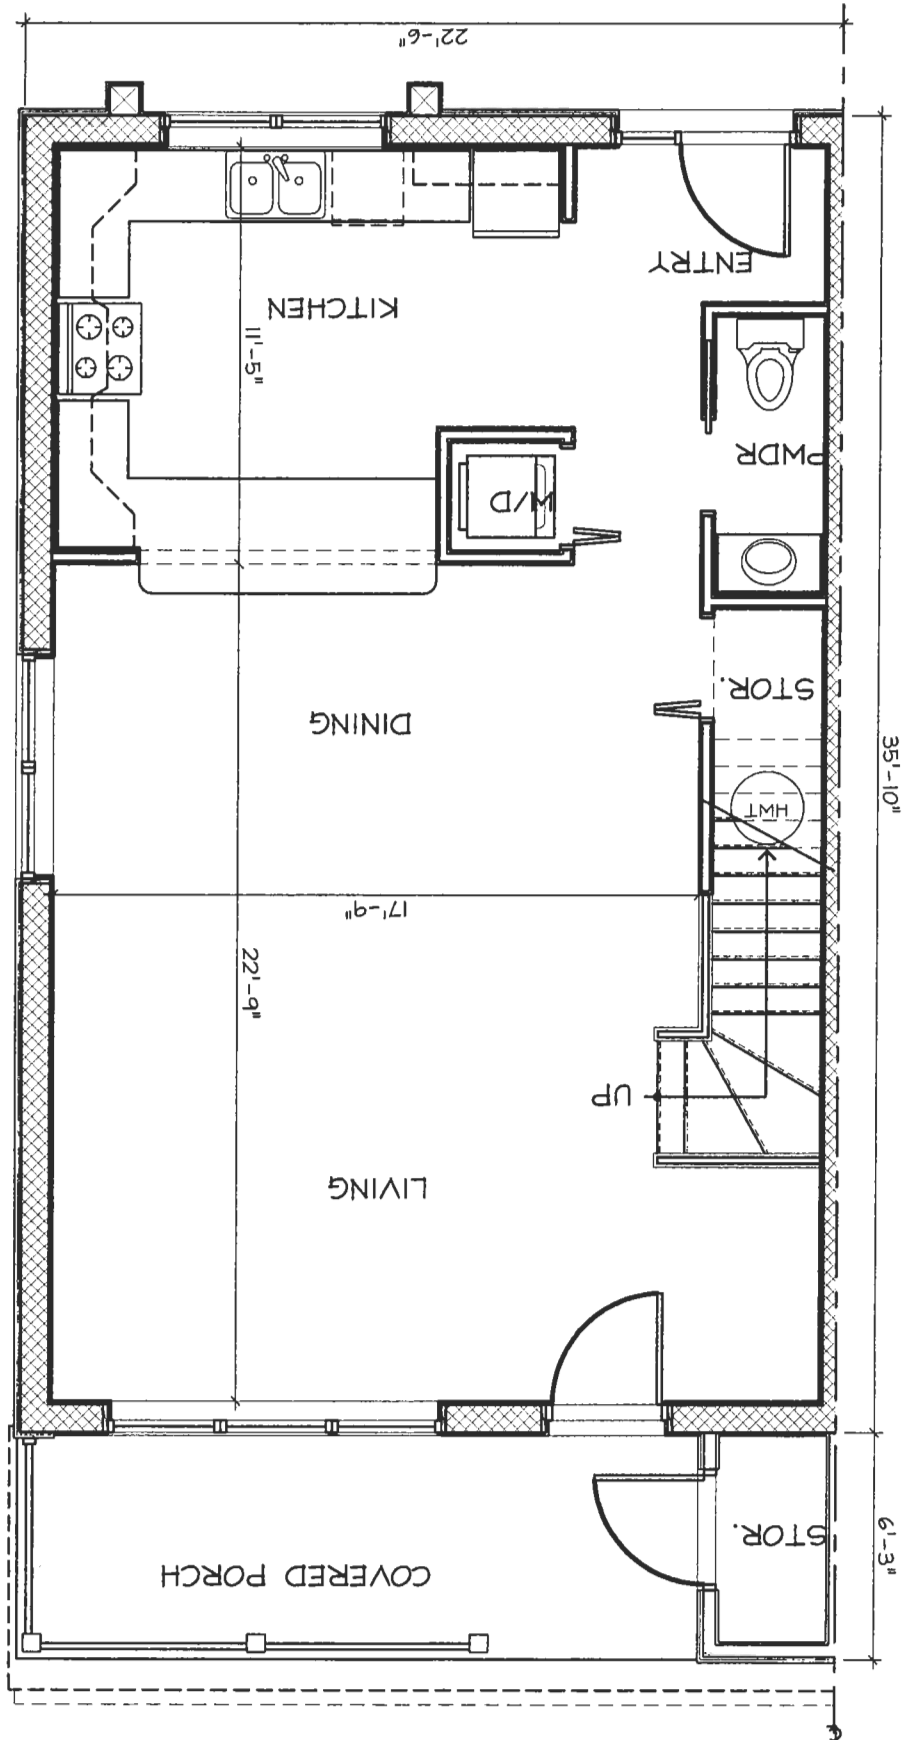

UNIT 'D'  
SECOND FLOOR PLAN

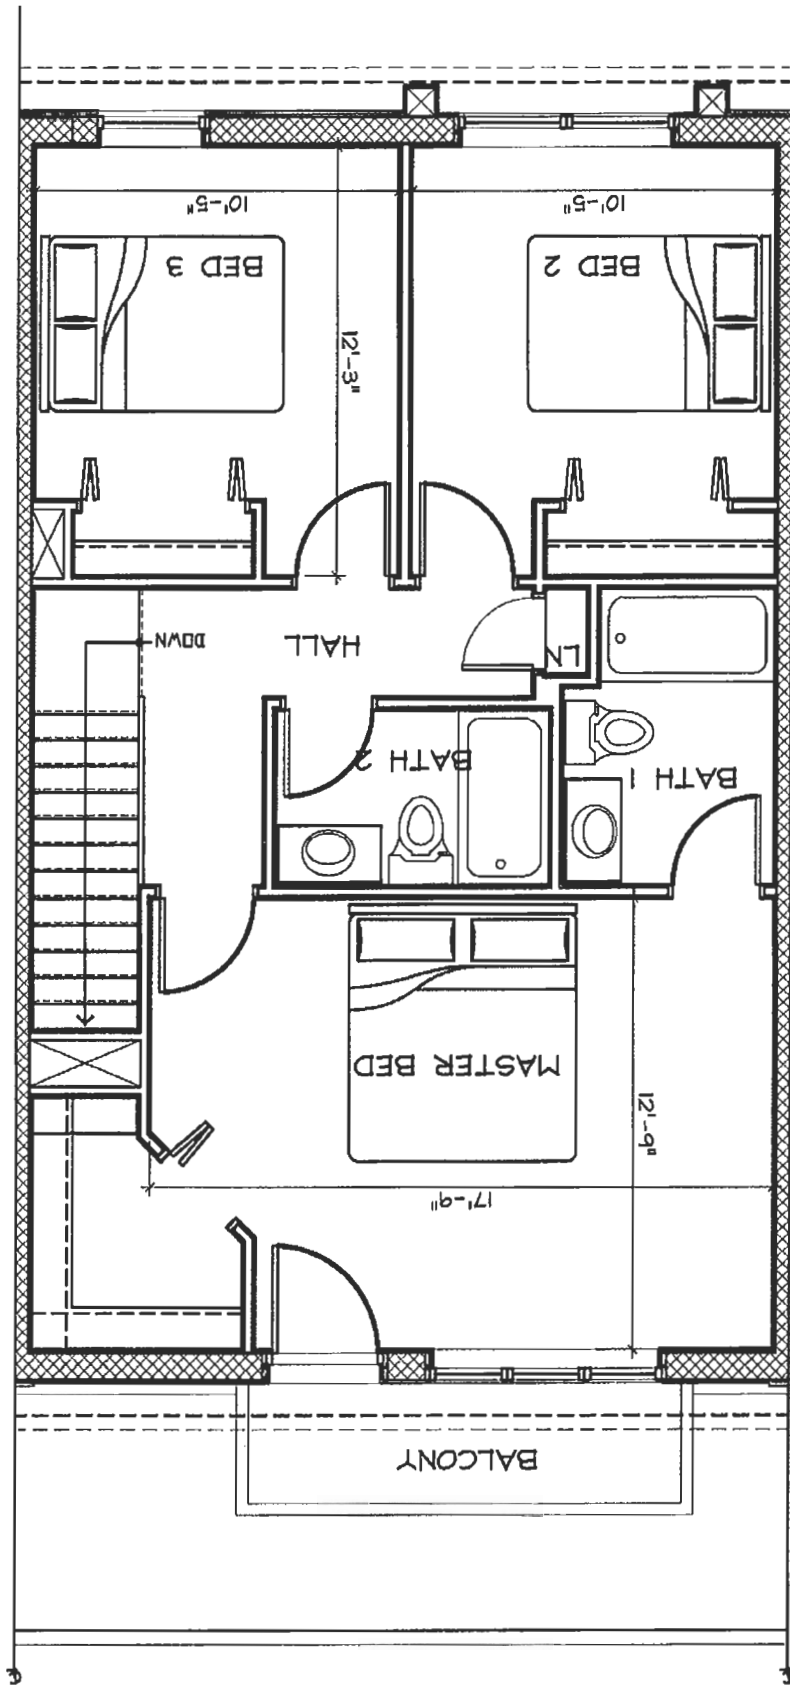

UNIT 'D'  
GROUND FLOOR PLAN

GROUND	935
SECOND	791
TOTAL	1,726

